


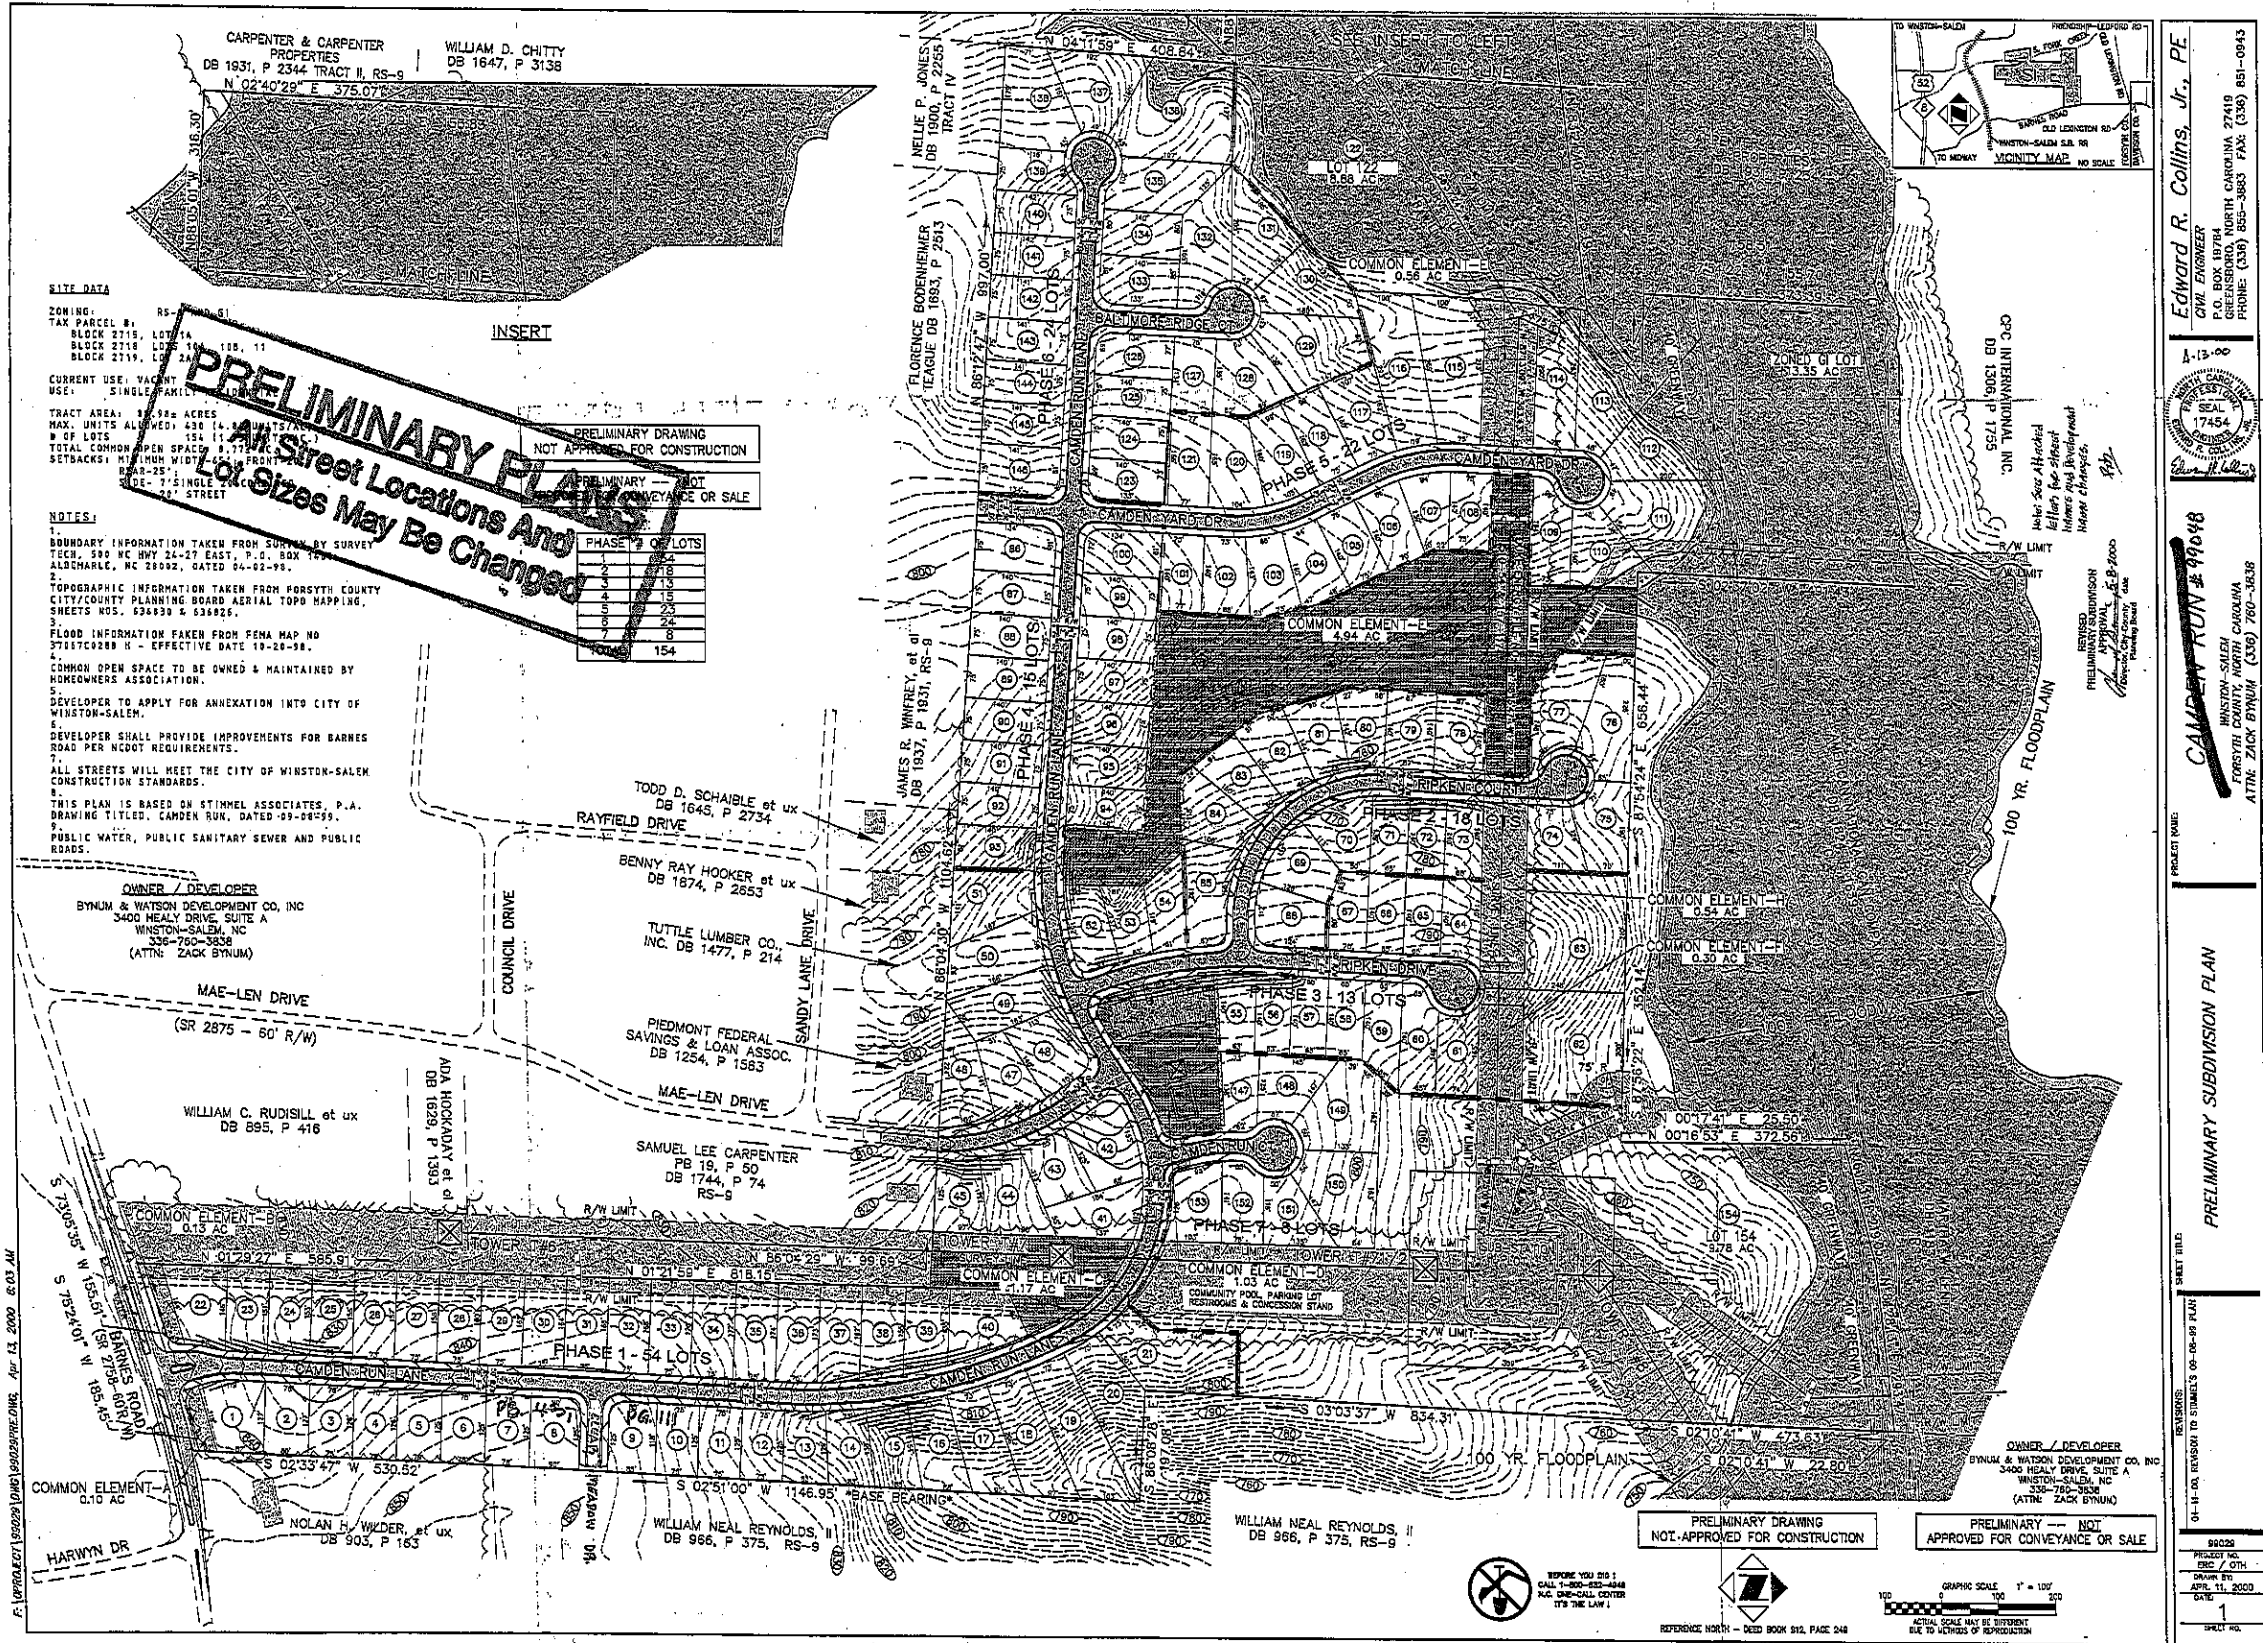

Renamed Meredith Woods

Edward R. Collins, Jr., P.E.
Fax (336) 851-0943

Project Name: Renamed Meredith Woods
Location: Winston-Salem, NC
Owner/Developer: Bynum & Watson Development Co., Inc.

Notes:

