


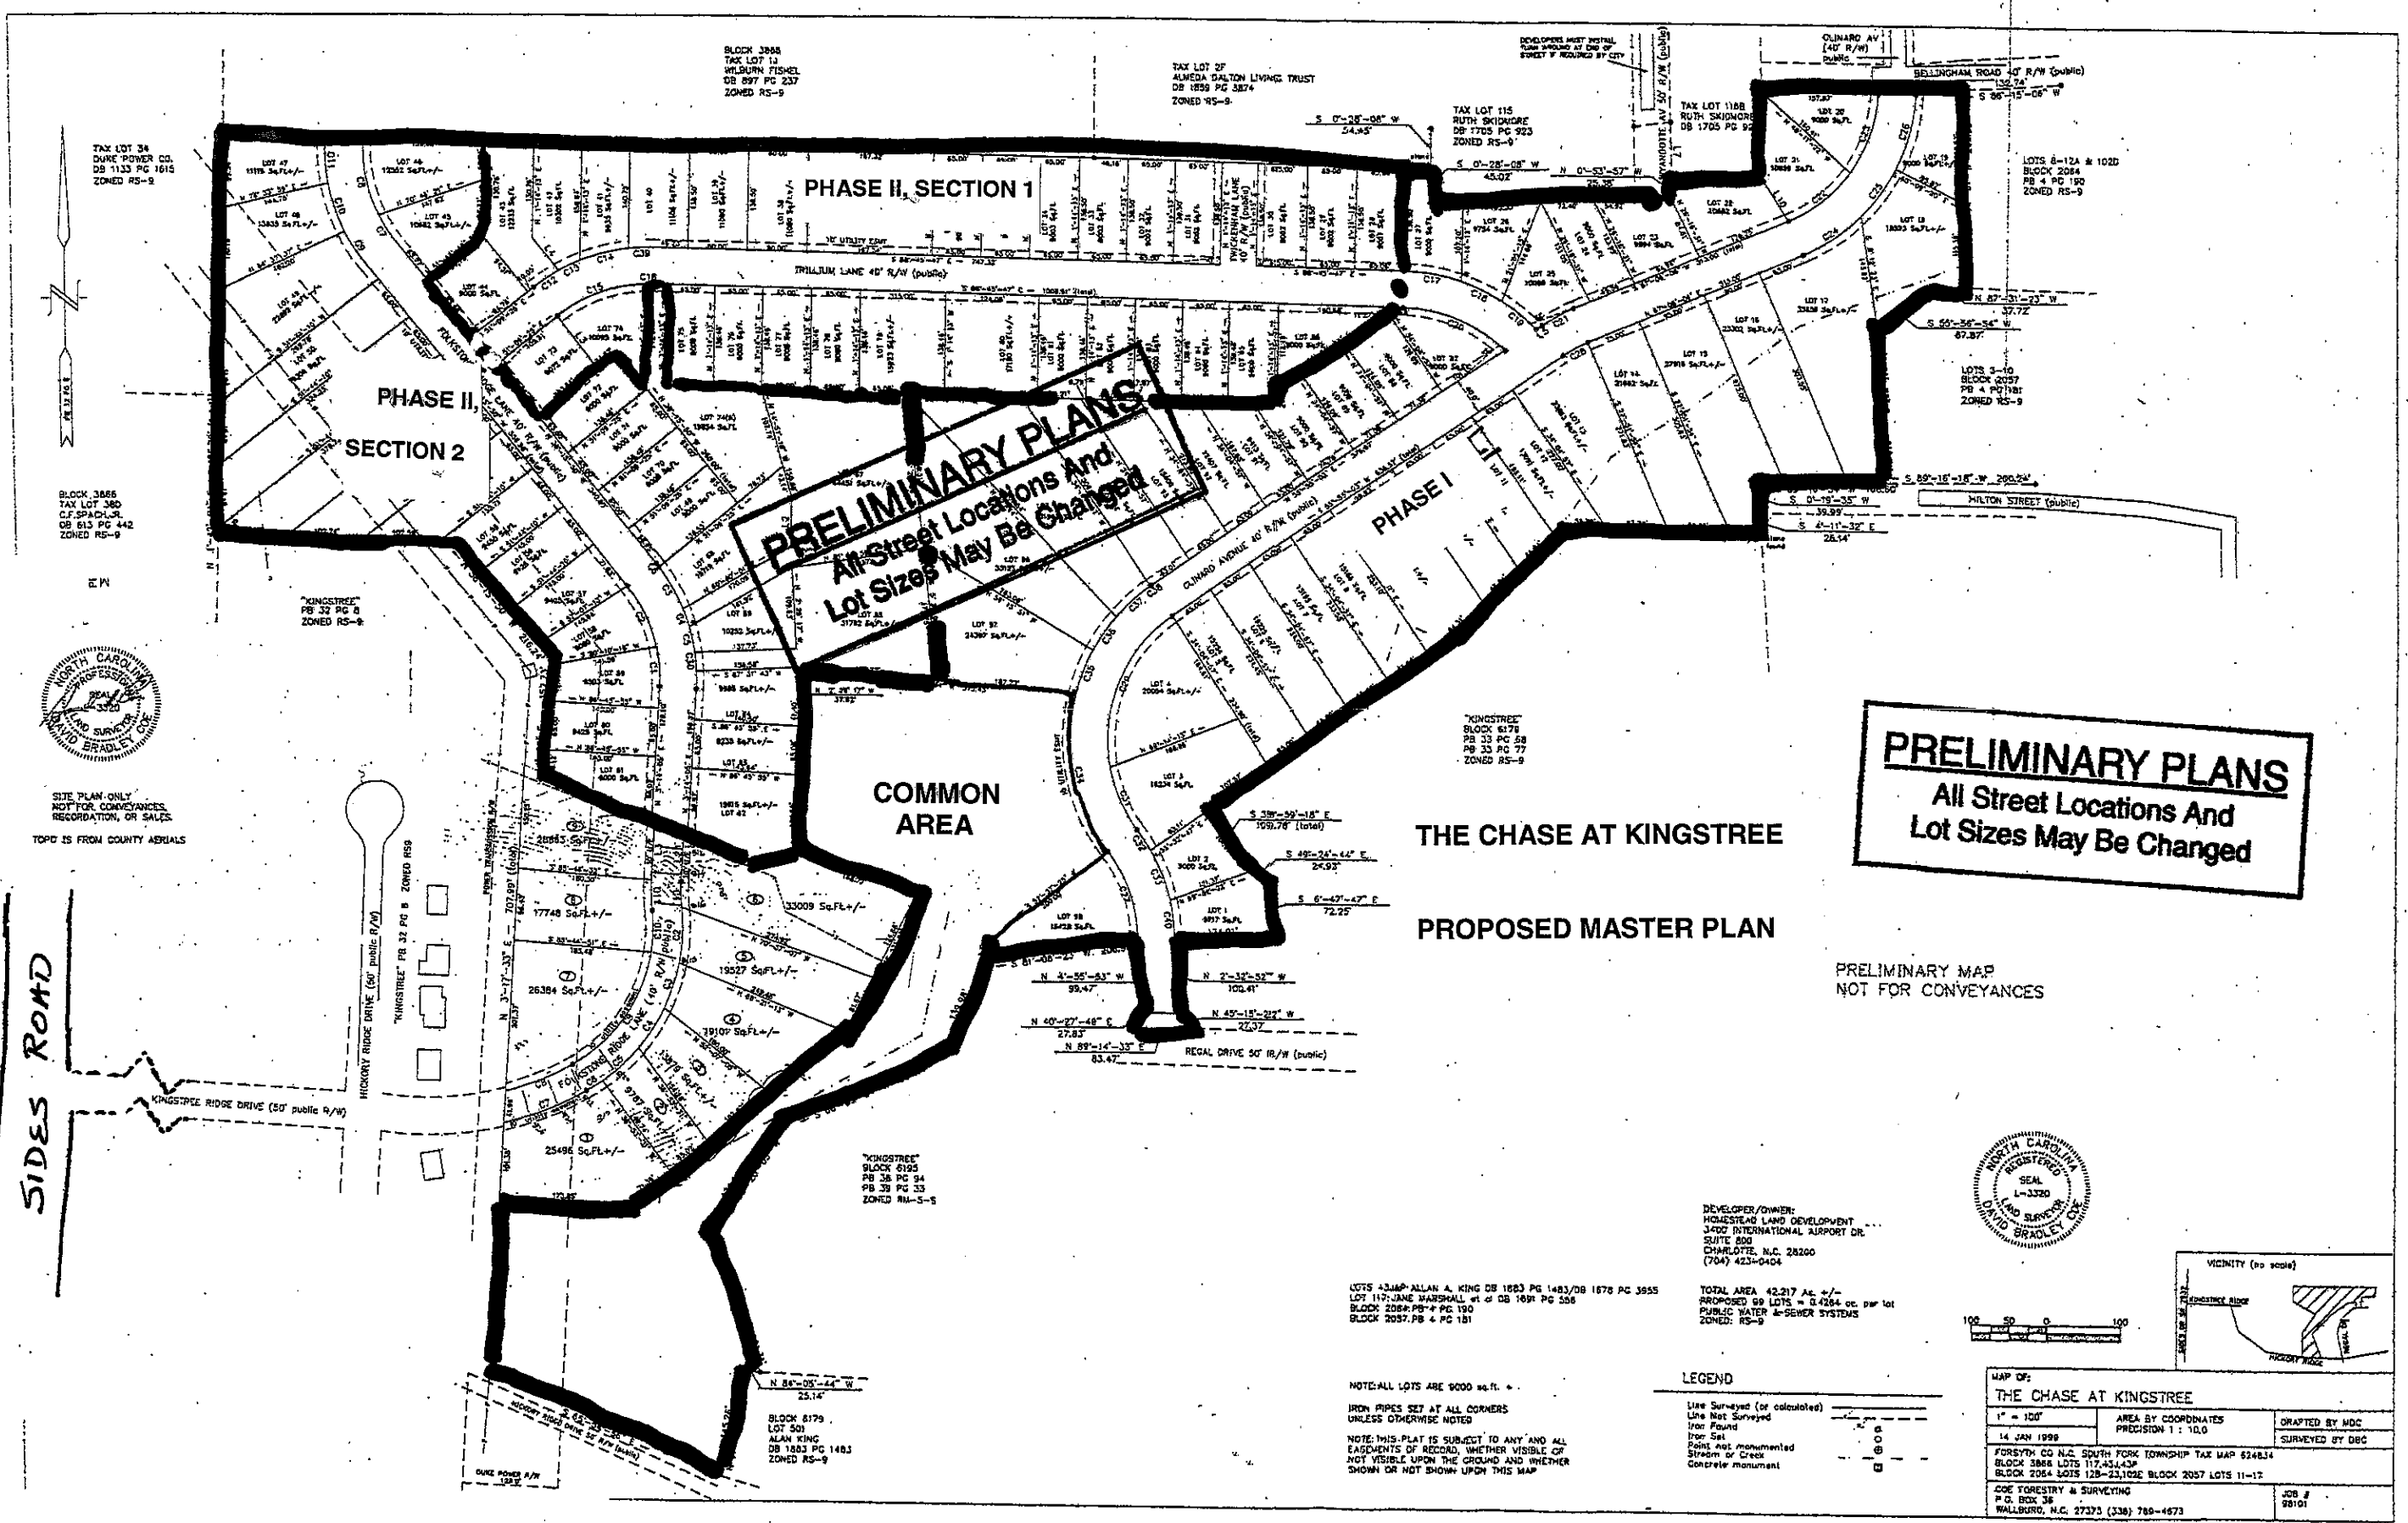

PRELIMINARY PLANS
All Street Locations And
Lot Sizes May Be Changed

THE CHASE AT KINGSTREE
PROPOSED MASTER PLAN

PRELIMINARY MAP
NOT FOR CONVEYANCES





DEVELOPER/OWNER:
HOMESTEAD LAND DEVELOPMENT
3400 INTERNATIONAL AIRPORT DR.
SUITE 500
CHARLOTTE, N.C. 28206
(704) 423-0404

LOTS 43-49: ALLAN A. KING DB 1883 PG 1483/DB 1878 PG 3555
LOT 117: JANE MARSHALL et al DB 1891 PG 508
BLOCK 2084: PG 4 PG 190
BLOCK 2057: PG 4 PG 181

TOTAL AREA: 42,217 AC +/-
PROPOSED 69 LOTS +/- 0.4284 AC, DWF LOT
PUBLIC WATER & SEWER SYSTEMS
ZONED: RS-9

NOTE: ALL LOTS ARE 9000 sq. ft. +/-
IRON PIPES SET AT ALL CORNERS
UNLESS OTHERWISE NOTED
NOTE: THIS PLAN IS SUBJECT TO ANY AND ALL
EASEMENTS OF RECORD, WHETHER VISIBLE OR
NOT VISIBLE UPON THE GROUND AND WHETHER
SHOWN OR NOT SHOWN UPON THIS MAP

- LEGEND**
- Line Surveyed (or calculated)
 - Line Not Surveyed
 - Iron Found
 - Point Not Monumented
 - Stream or Creek
 - Concrete monument

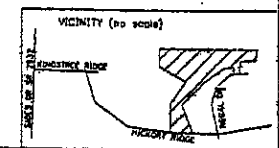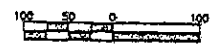

MAP OF: THE CHASE AT KINGSTREE		
1" = 100'	AREA BY COORDINATES PRECISION 1: 10.0	DRAFTED BY MDC
14 JAN 1999		SURVEYED BY DEC
FORSYTH CO. N.C. SOUTH FORK TOWNSHIP TAX MAP 624834		
BLOCK 3888 LOTS 117-131, 133P		
BLOCK 2054 LOTS 128-131, 132E BLOCK 2057 LOTS 11-12		
JOE FORESTRY & SURVEYING P.O. BOX 36 WALLBURD, N.C. 27375 (336) 789-4673		JOB # 98101